



UZVODNO

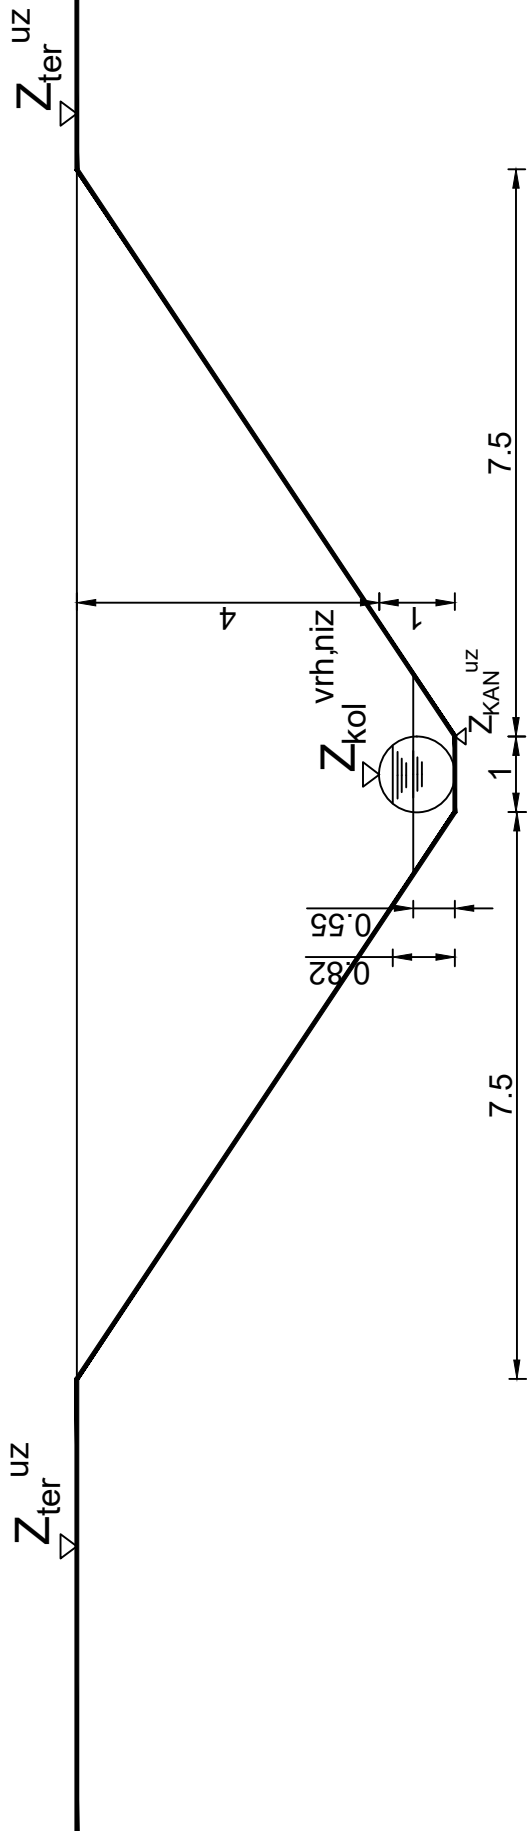

NIZVODNO

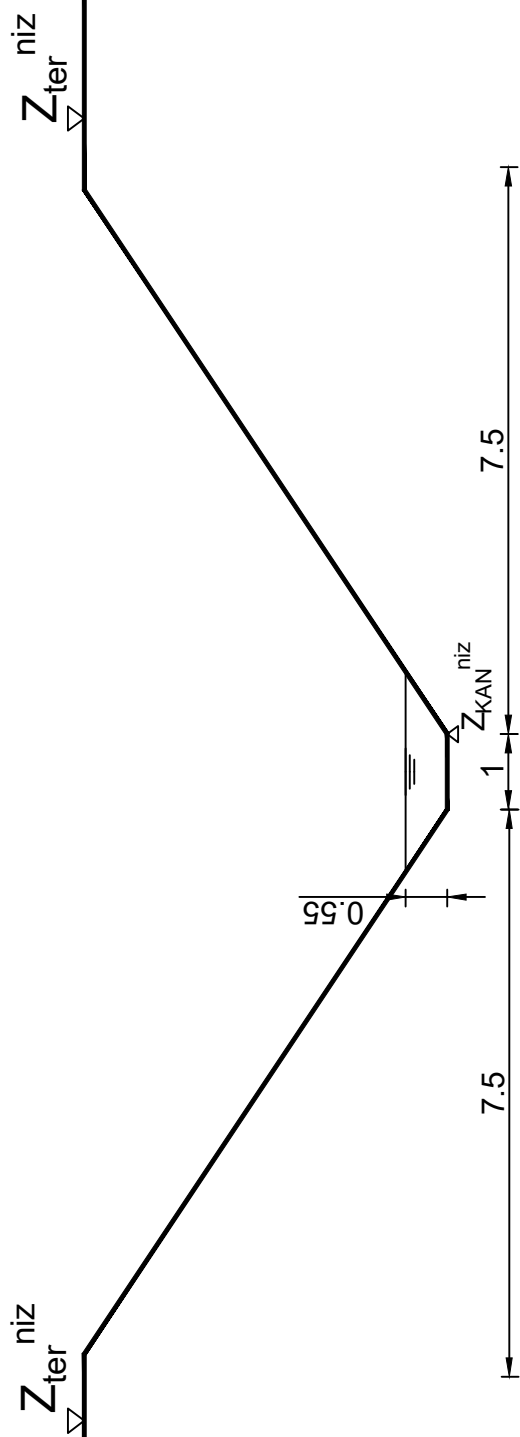

UNIVERZITET U BEOGRADU
 GRAĐEVINSKI FAKULTET
 KATEDRA ZA HIDROTEHNIKU I
 VODNO EKOLOŠKO INŽENJERSTVO

Predmet:
 DRENAŽNI SISTEMI

Šk. godina:
 2022/2023

Student:

Naziv priloga:
 POPREČNI PRESECI DRENAŽNOG
 KANALA

Datum:

R = 1 : 100